

C

# B

PROJECT NO:

DRAWN BY: JTL


A

COPYRIGHT © 2019

**SHEET TITLE:**

## BONUS ROOM

**A3**

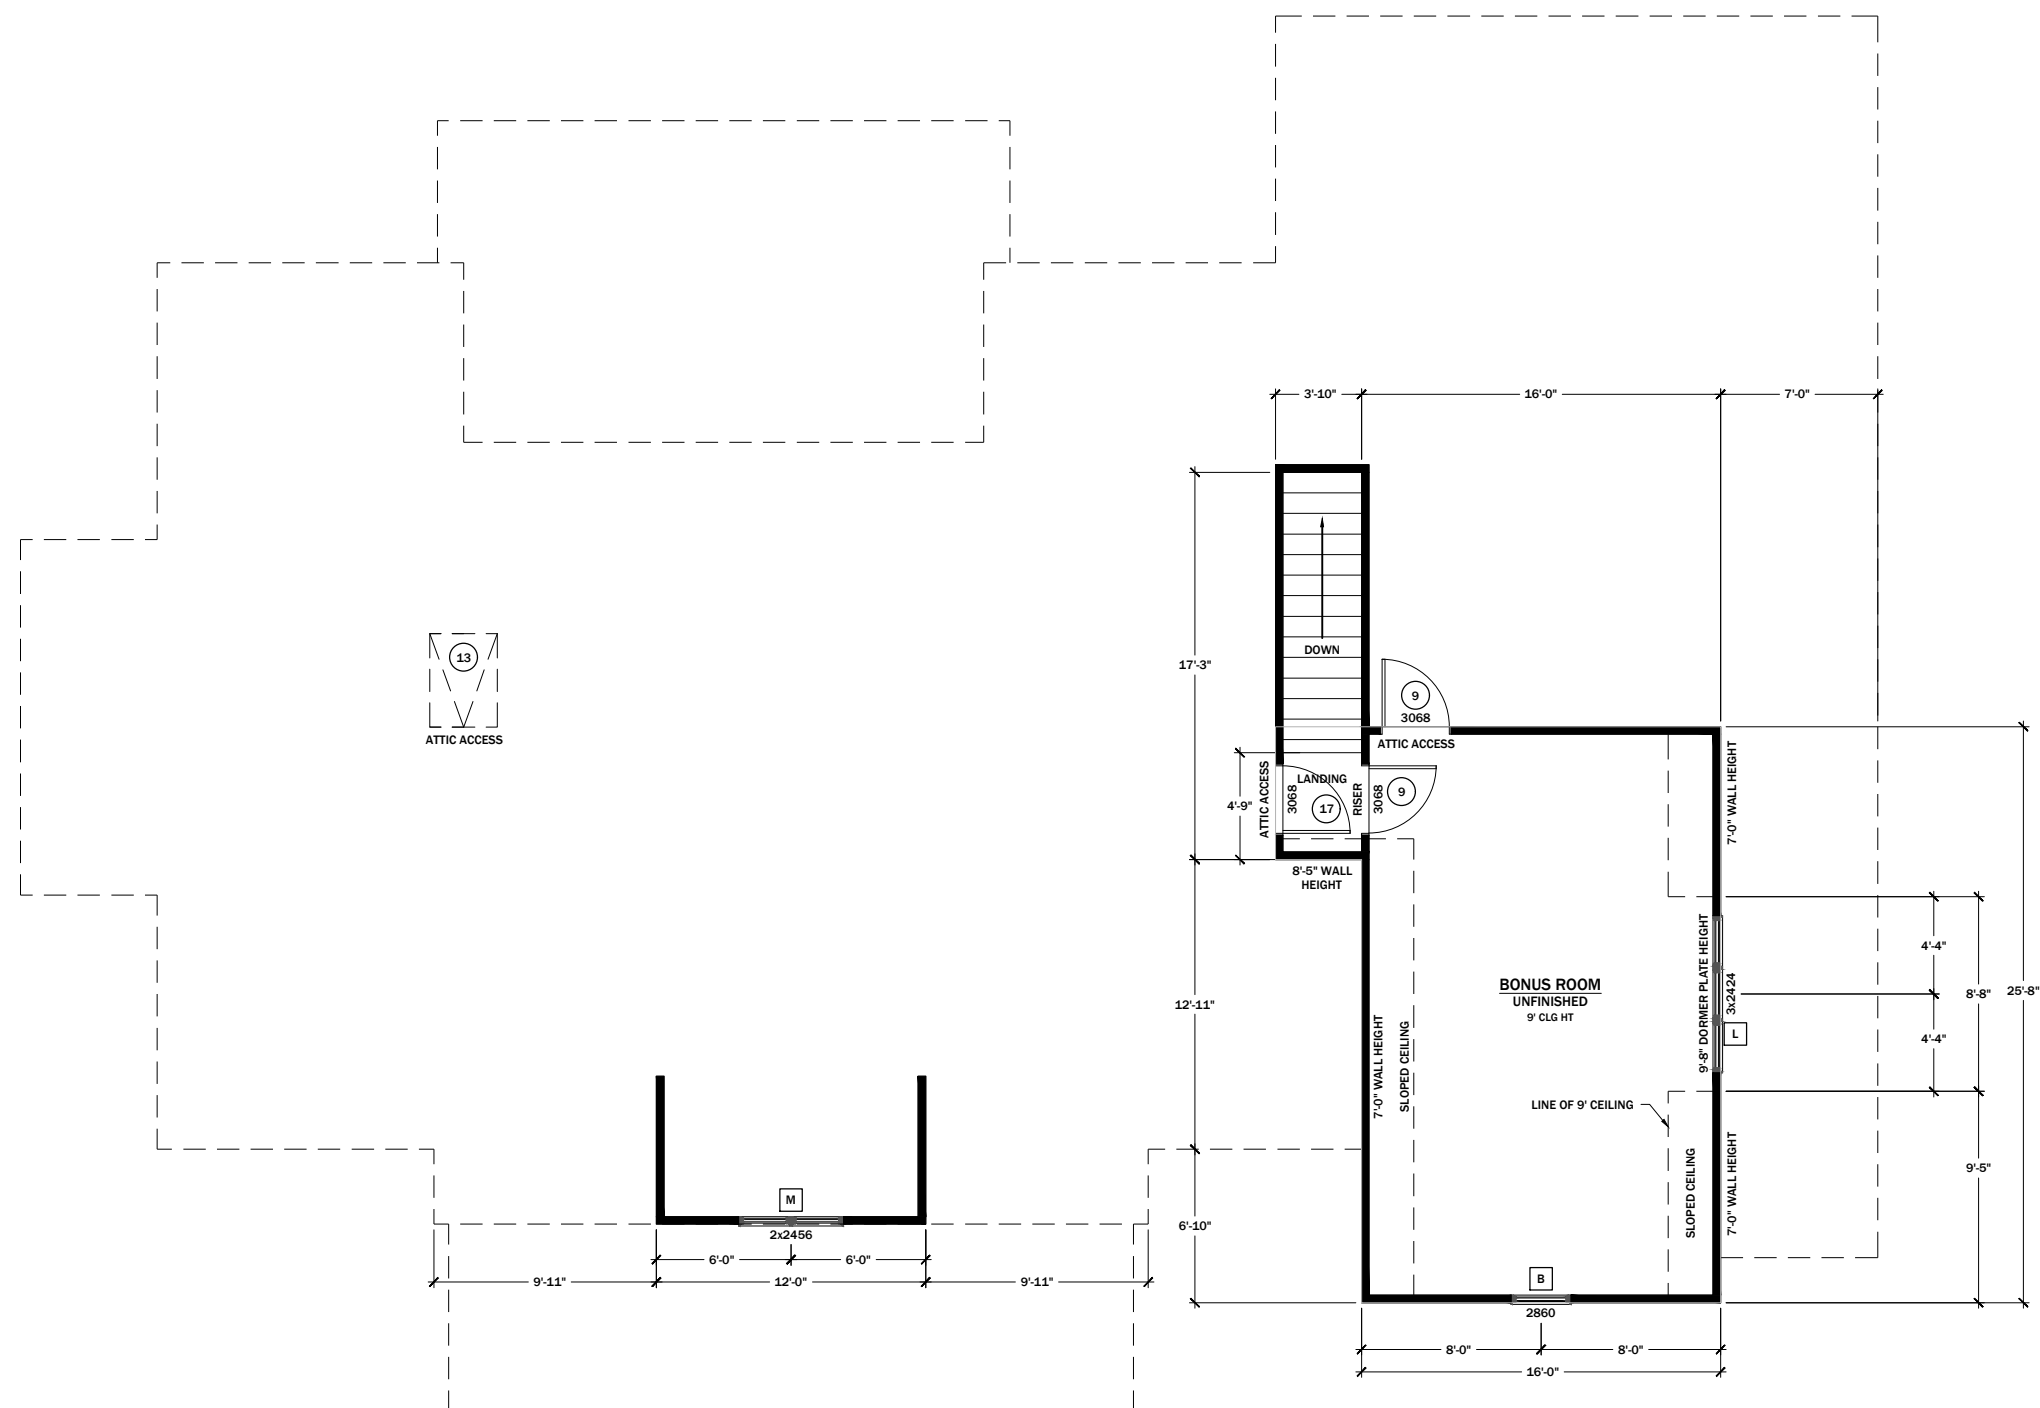

**A301 BONUS ROOM FLOOR PLAN** 1/4" = 1'