

FILE: Spec6 BarX v3.1. PRINTED: 7/16/2019 1:42 PM LAST SAVED: 7/16/2019 1:27 PM  
COPYRIGHT © LEDER CONSTRUCTION LLC 2019

## REVISIONS

| REV<br>(V) | DATE<br>TIME         | DESCRIPTION                         |
|------------|----------------------|-------------------------------------|
| 1          | 4/23/2019<br>7:05 AM | QUOTES                              |
| 2          | 5/1/2019<br>1:29 AM  | STRUCTURAL<br>OUT                   |
| 3          | 6/20/2019<br>2:38 PM | BAR X RANCH<br>ACC APP<br>SUBMITTAL |
| 3.1        | 7/16/2019<br>1:27 PM | ADDED<br>SETBACKS                   |

PROJECT NO:  
**SPEC6  
1419 & 1425  
BRONCO TRAIL**

CAD DWG FILE: Spec6 BarX v3.1

DRAWN BY: JTL


CHK'D BY:

COPYRIGHT © 2019  
ALL RIGHTS RESERVED BY LEDER CONSTRUCTION LLC  
NOT TO BE COPIED OR REPRODUCED WITHOUT WRITTEN  
PERMISSION.

SHEET TITLE:

**FRONT & BACK  
ELEVATIONS**

A5

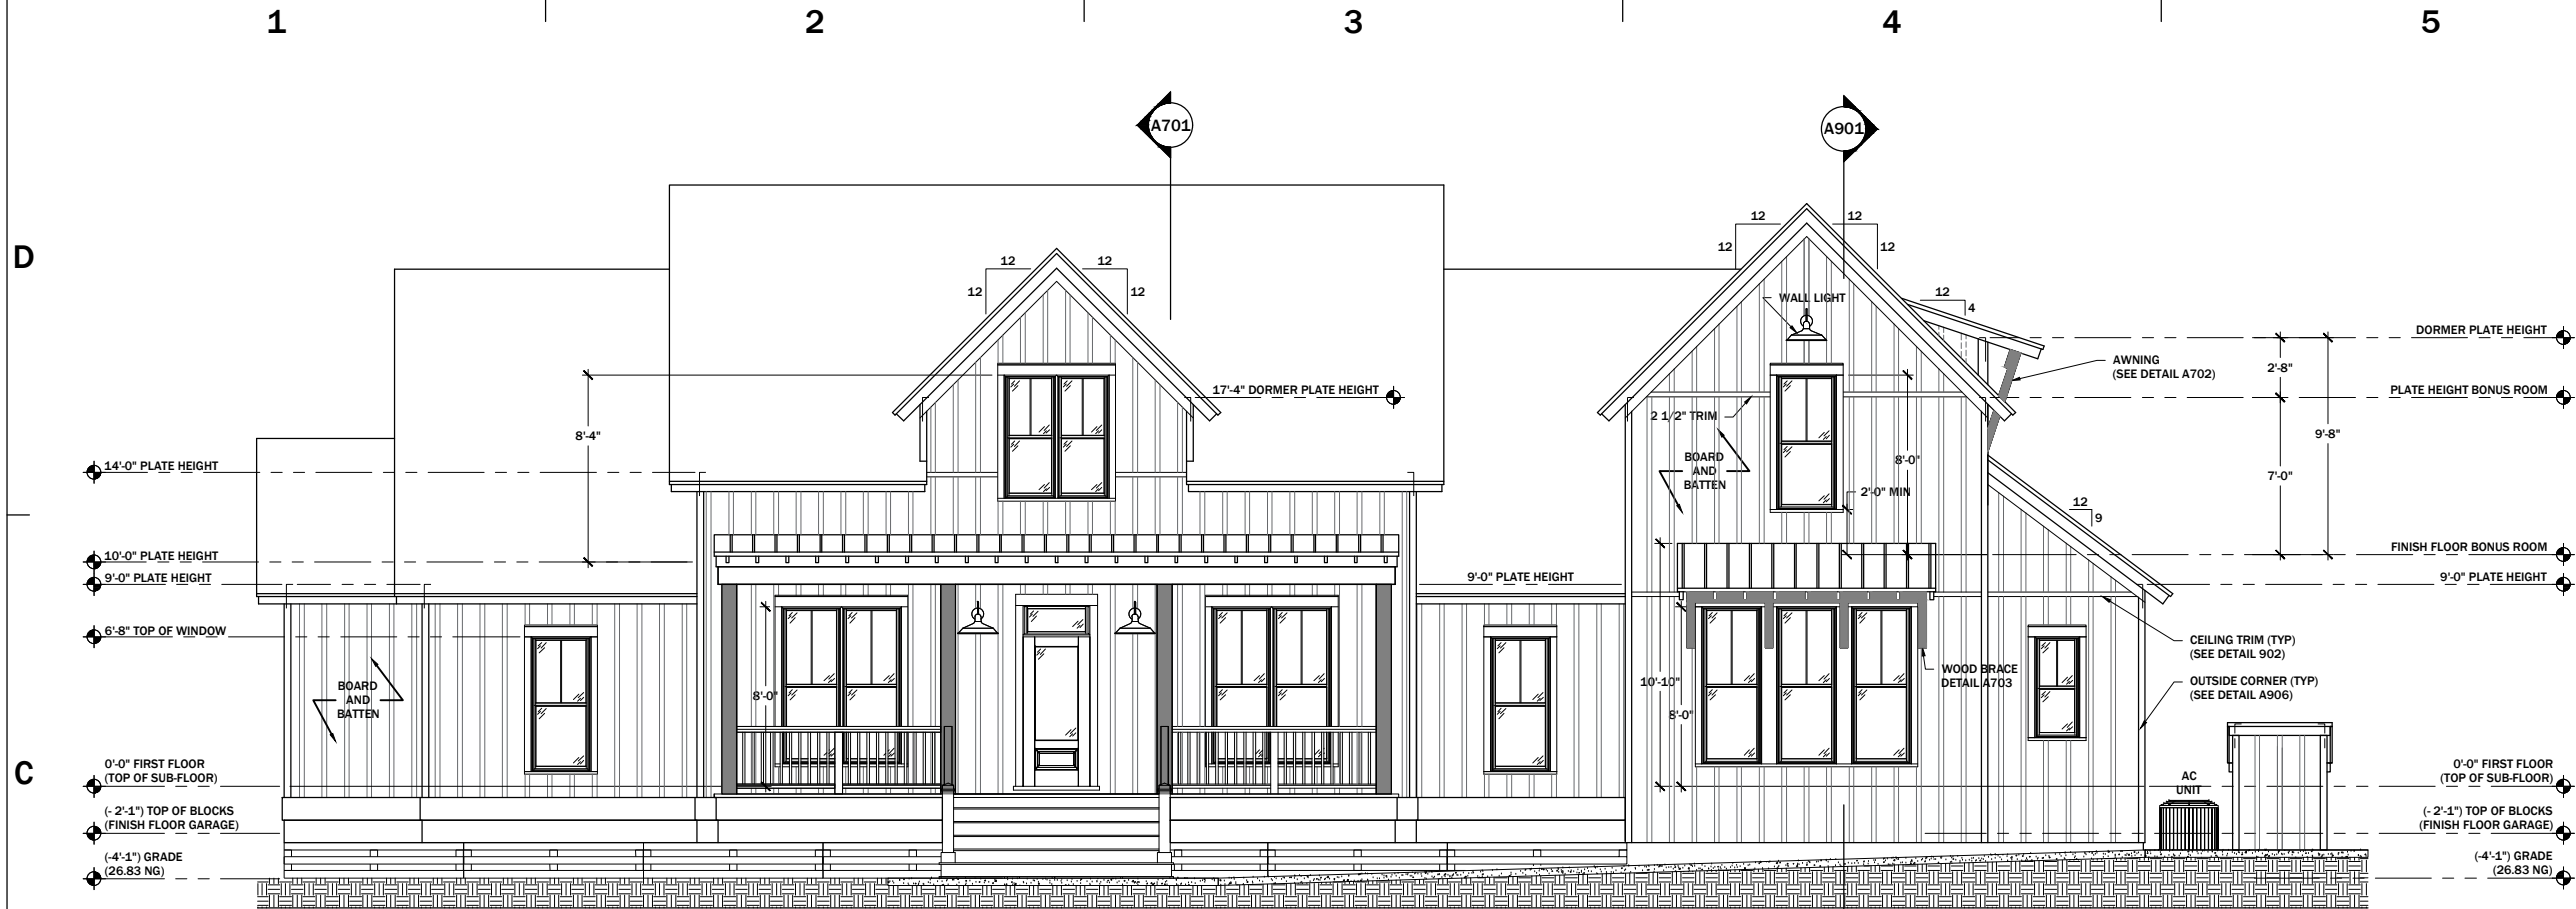

A501

FRONT ELEVATION

1/4" = 1'



A502

BACK ELEVATION

1/4" = 1'